


ALTERNATIVE 5A: NORTH PARALLEL BRIDGE

30' HIGH DRAW SPAN

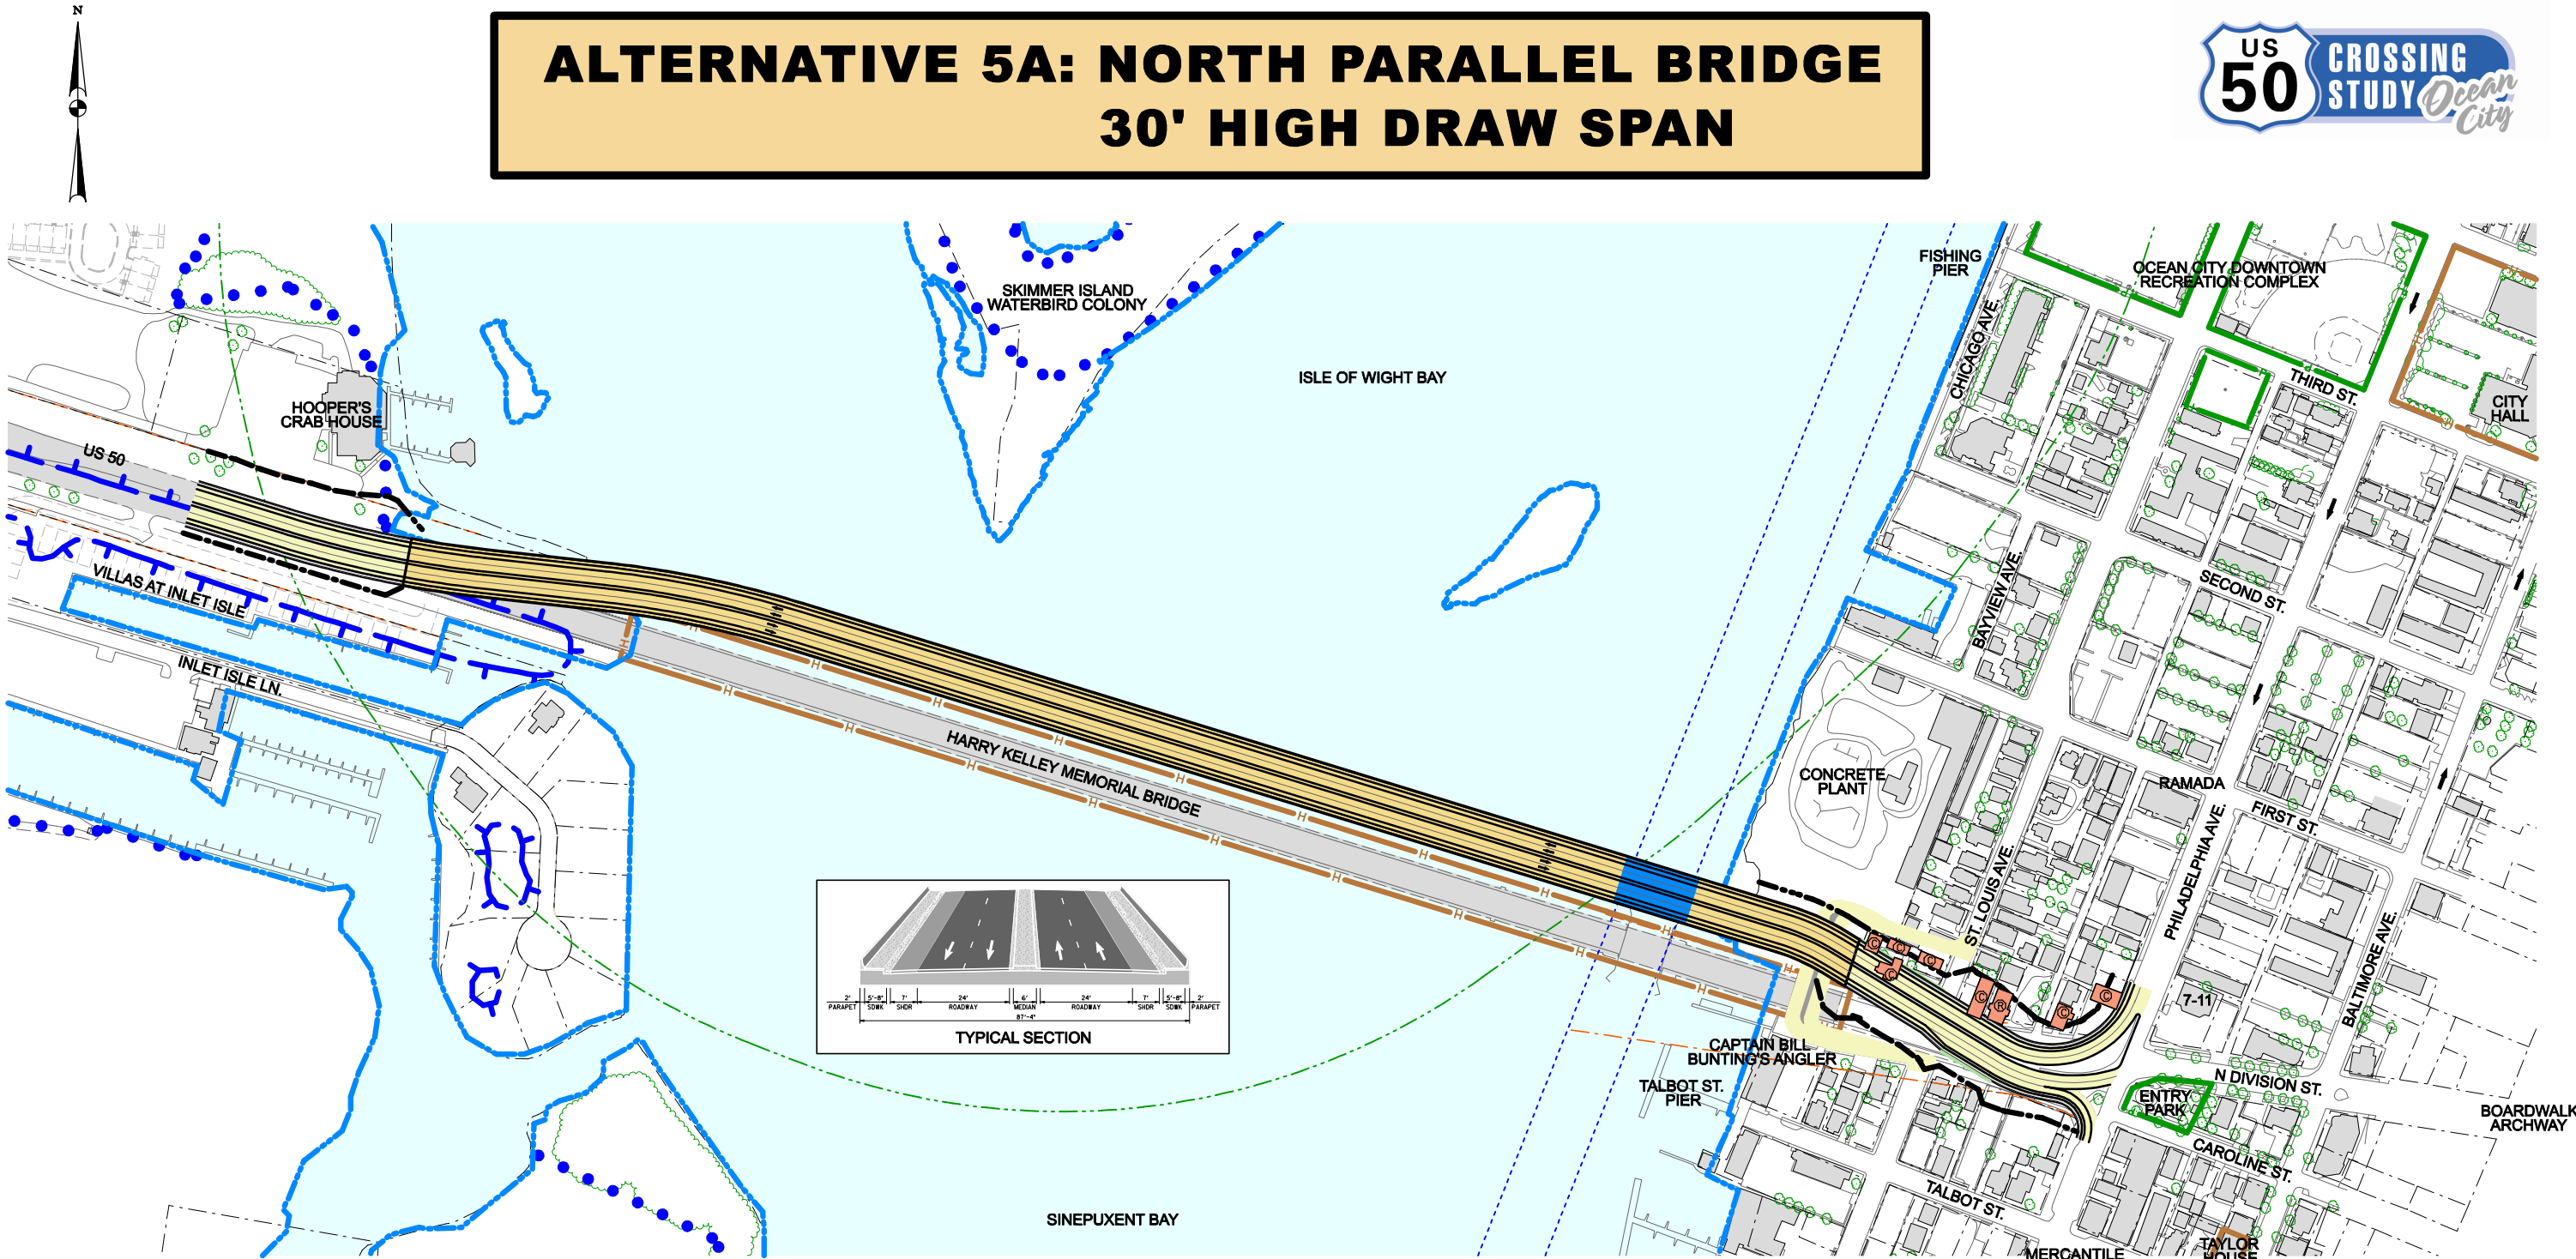

Proposed Roadway

Proposed Bridge

Proposed Drawbridge

Proposed Right of Way

Existing Right of Way

Retaining Wall

Ⓡ

Potential Residential Displacement

Ⓢ

Potential Commercial Displacement

---

Property Line

---

FEMA 100 Year Floodplain

•••••

Wetland

---

Waters of the U.S.

P

Park Boundary

H

National Historic Register Eligible

---

Waterbird Colony Protection Zone

---

Navigational Channel

US 50 CROSSING STUDY

ALTERNATIVE 5A

MARYLAND DEPARTMENT OF TRANSPORTATION

STATE HIGHWAY ADMINISTRATION

PROJECT PLANNING DIVISION

SCALE: 1"=100'

BACKGROUND MAPPING SOURCE

MD SHA

DECEMBER 2005

MAY 2008